


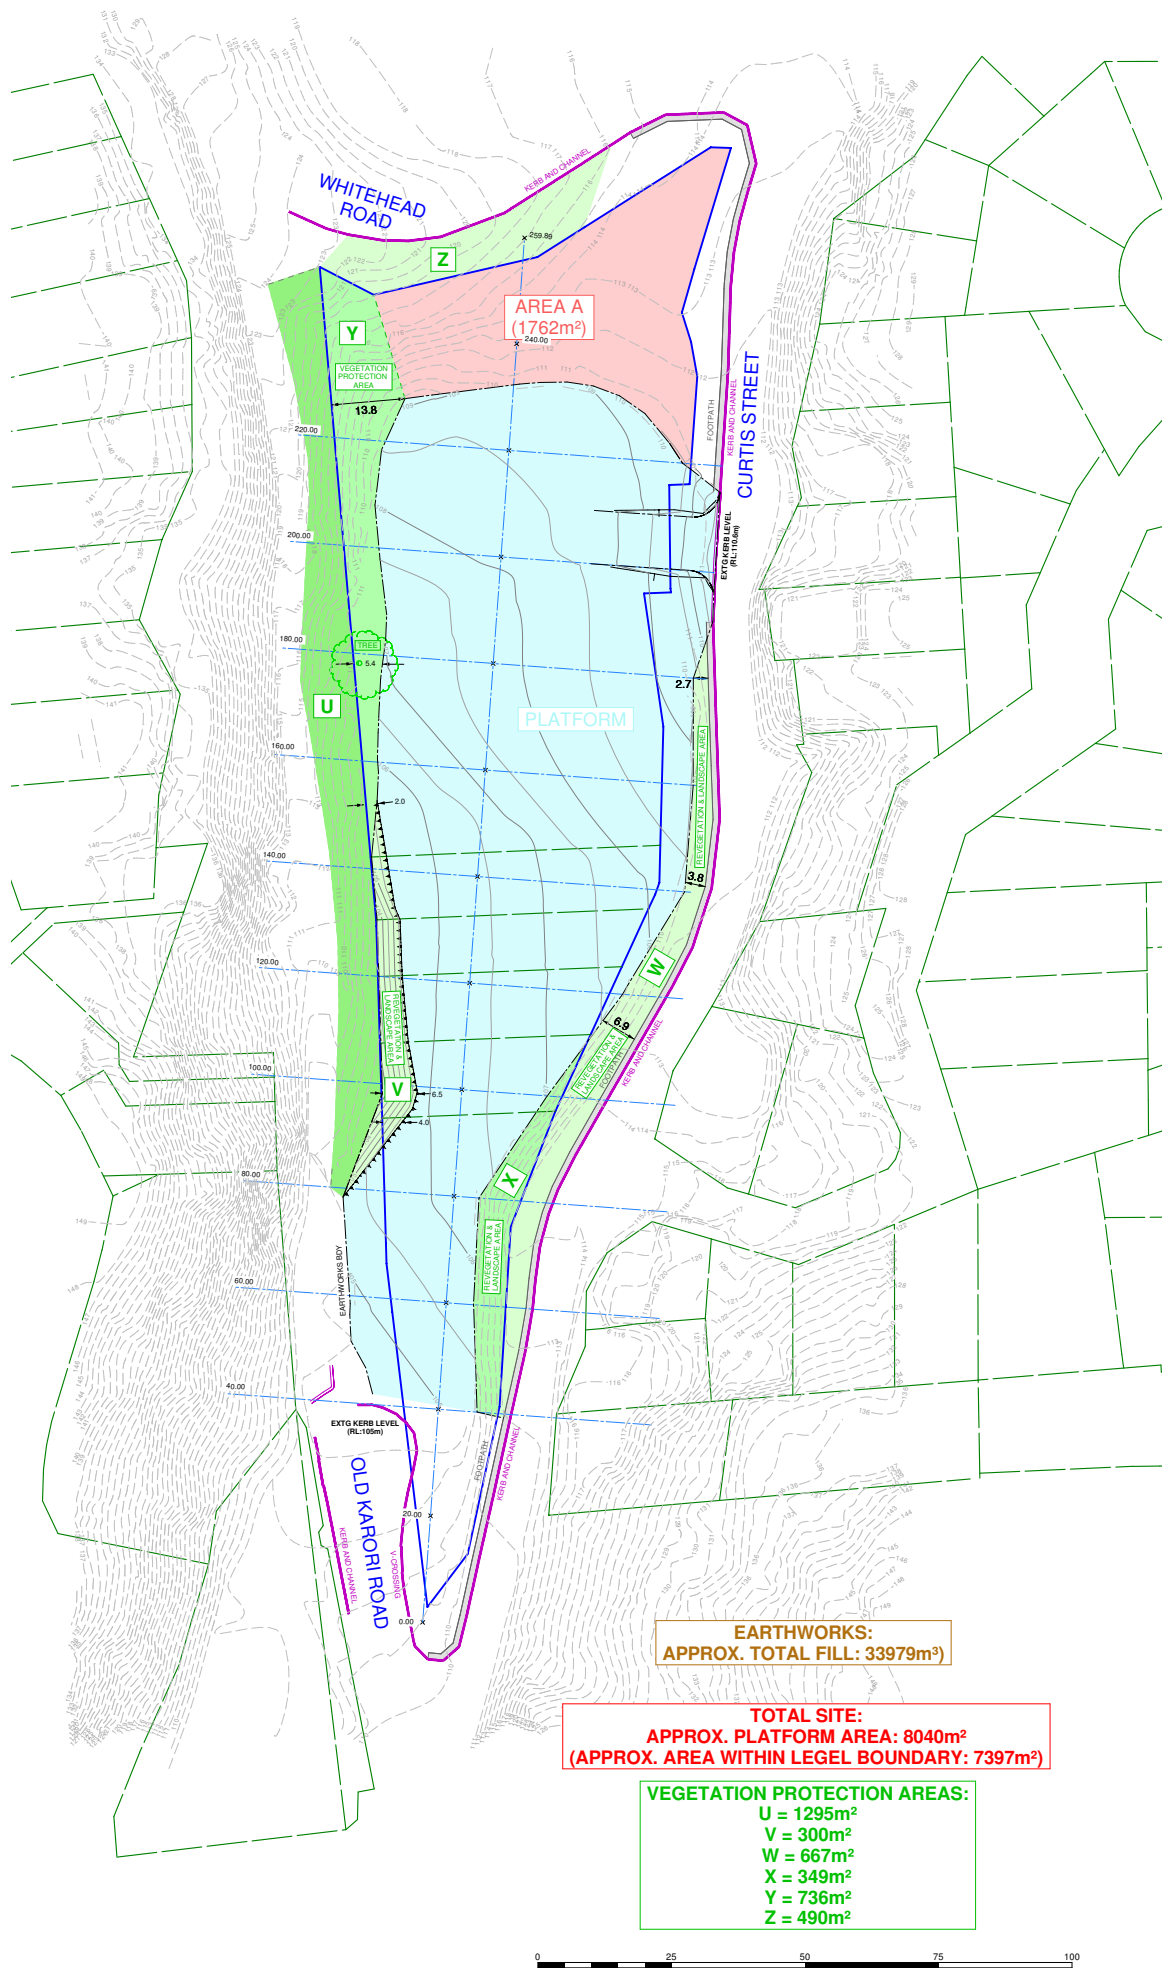

NO	REVISION	BY	DATE
A	FIRST ISSUE		



**NOTES:**  
LEVELS ARE IN TERMS OF MEAN SEA LEVEL  
DASHED CONTOURS ARE FROM THE  
WCC GIS DATABASE & SUBJECT TO  
VERIFICATION  
COORDINATES ARE IN TERMS OF NZGD1949  
(WELLINGTON CIRCUIT 1949)

**SpencerHolmes**  
engineers - surveyors - planners

Level 6 - 8 Willis Street  
PO Box 558 Wellington New Zealand  
Phone (04) 472-2261 Fax (04) 471-2372  
Email admin@spencerholmes.co.nz

CLIENT  
**PRIME PROPERTY GROUP**

PROJECT  
**CURTIS STREET,  
KARORI**

DRAWING TITLE  
**PROPOSED EARTHWORKS  
RE-VEGETATION &  
LANDSCAPE AREAS**

DESIGN CONSULTANT

Copyright of this drawing is vested in Spencer Holmes Ltd.  
The Contractor shall verify all dimensions on site.

**CAUTION** - The information shown on this plan has been prepared under  
specific instruction from the client and is intended solely for the client's use.  
The information is valid as at the date of survey. Spencer Holmes Limited  
will accept no liability for any consequences arising out of the use of this  
plan, or the information therein whether in hard copy or electronic format  
by any other party for any purpose whatsoever.

□ CAD FILE S12-0592-EWK-ECO v4.2 - S12-0592-20  
□ DRAWN JFC □ FB NA  
□ CHECKED JTL □ DATE 06/11/2014

SCALE  
**1 : 500**  
DRAWING NUMBER  
**S12-0592-20**

AT  
**A1**  
REV  
**A**

RESOURCE MANAGEMENT - LAND PLANNING - SURVEYING - STRUCTURAL - CIVIL - FIRE